


FIGURE 1

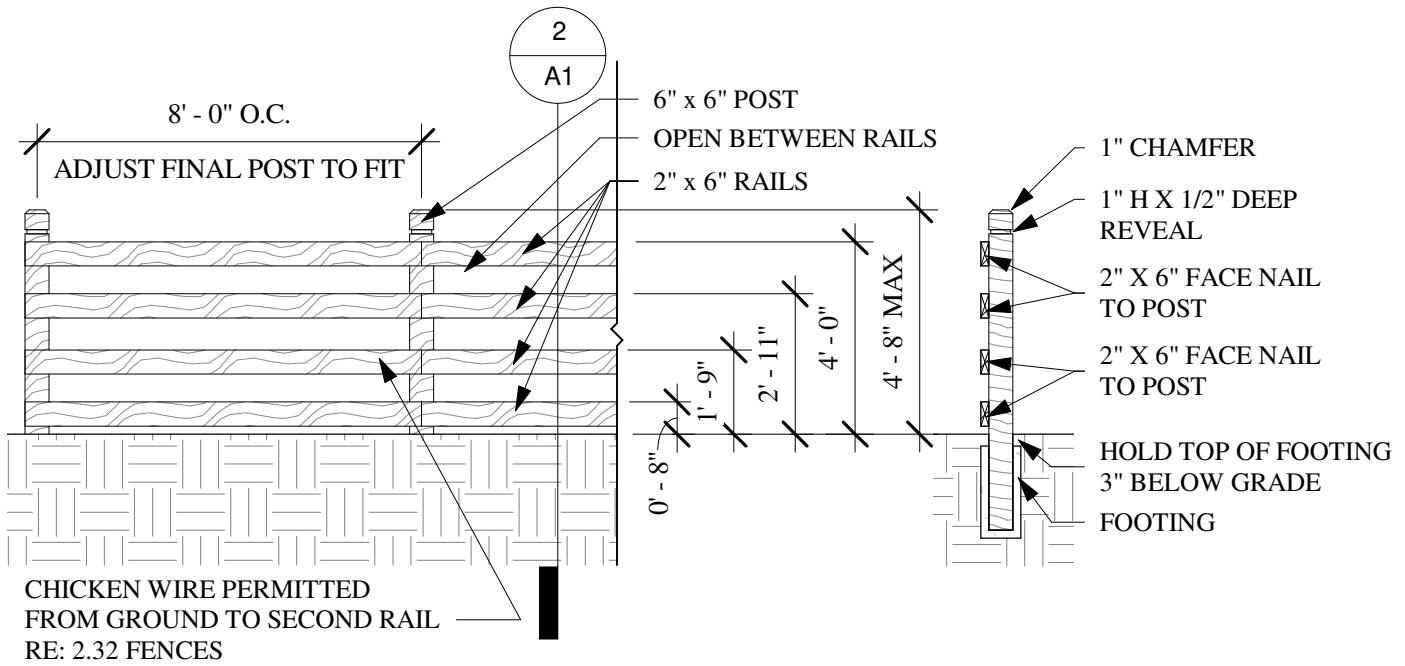


LOT BOUNDARY SPLIT RAIL FENCE ELEVATION

1

SECTION

2

FIGURE 2

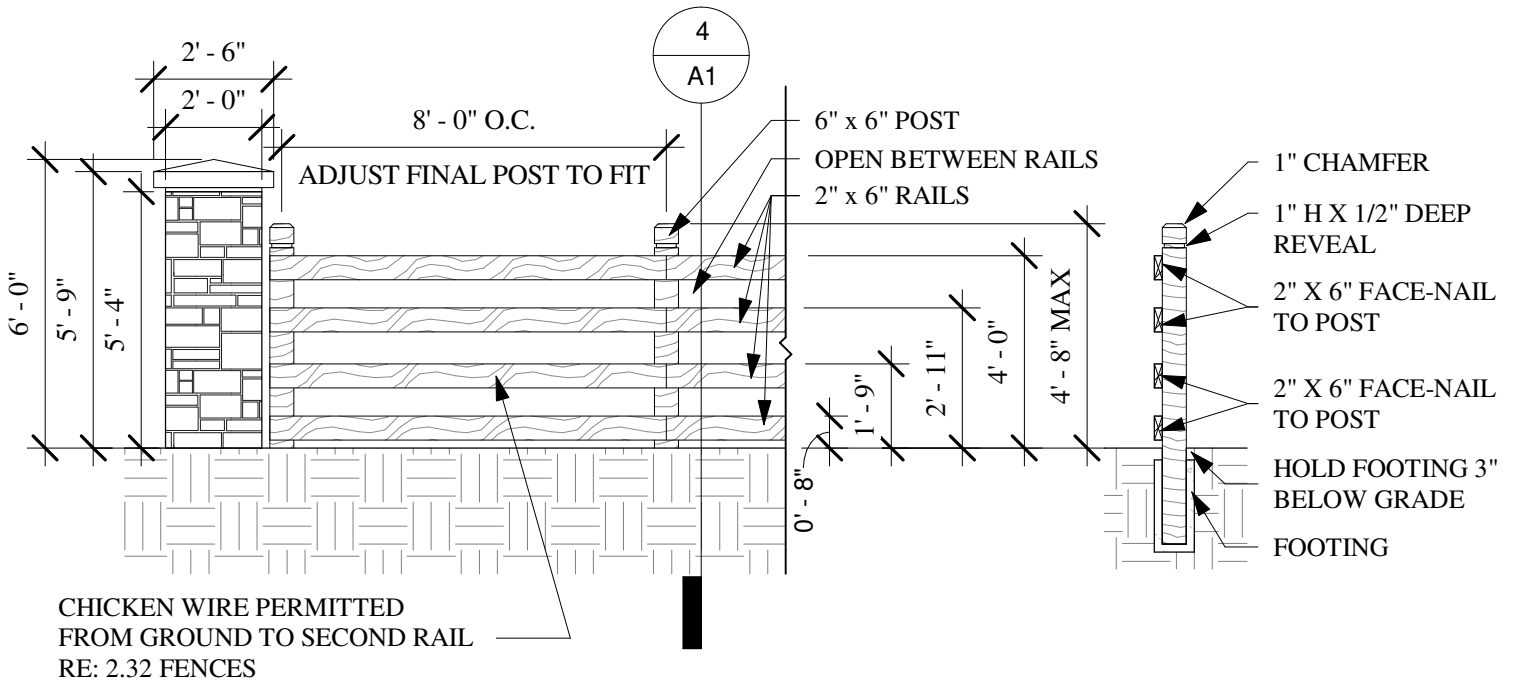

OPEN SPACE SPLIT RAIL FENCE ELEVATION

3

SECTION

4

FIGURE 3

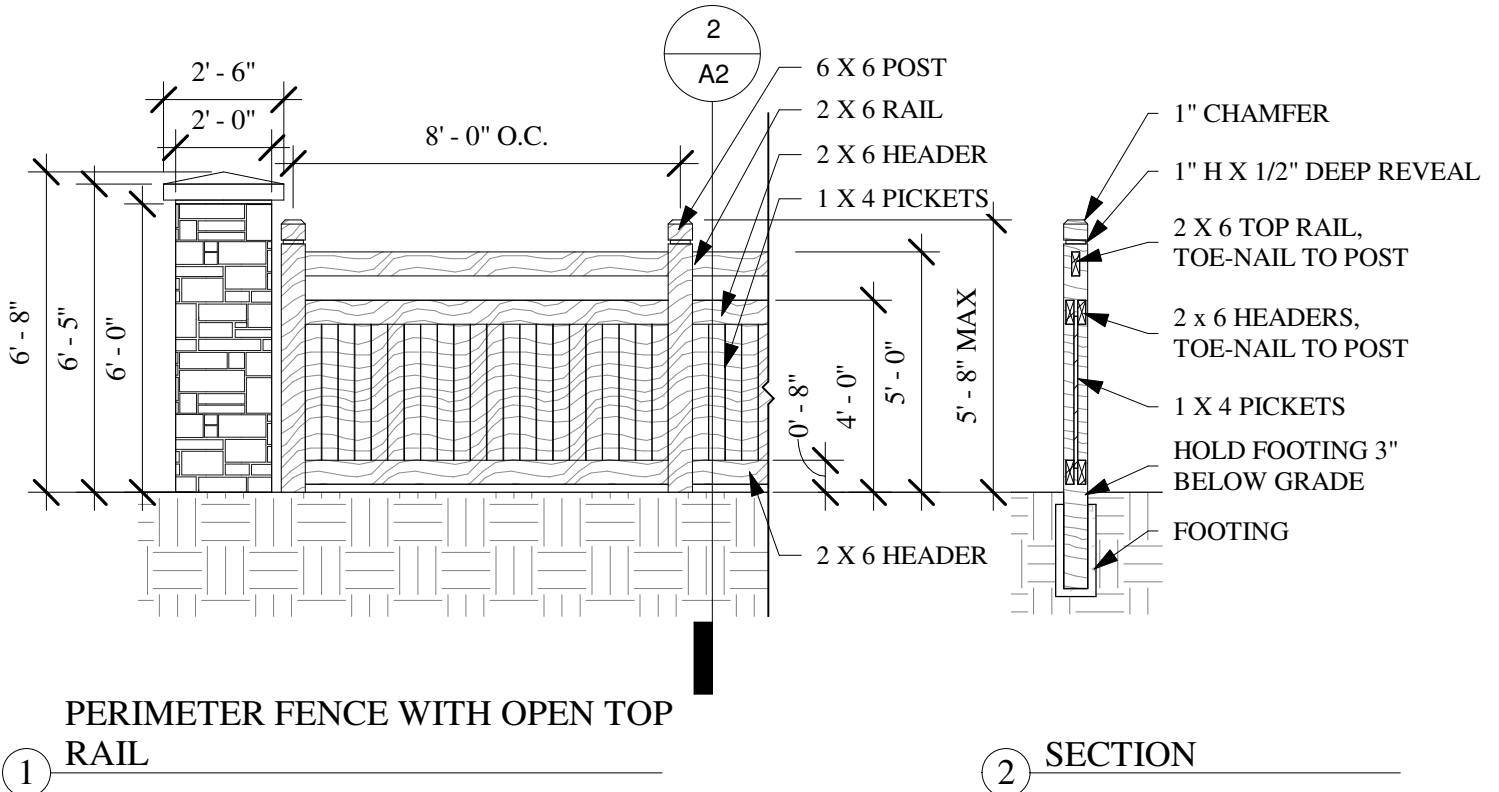


FIGURE 4

